

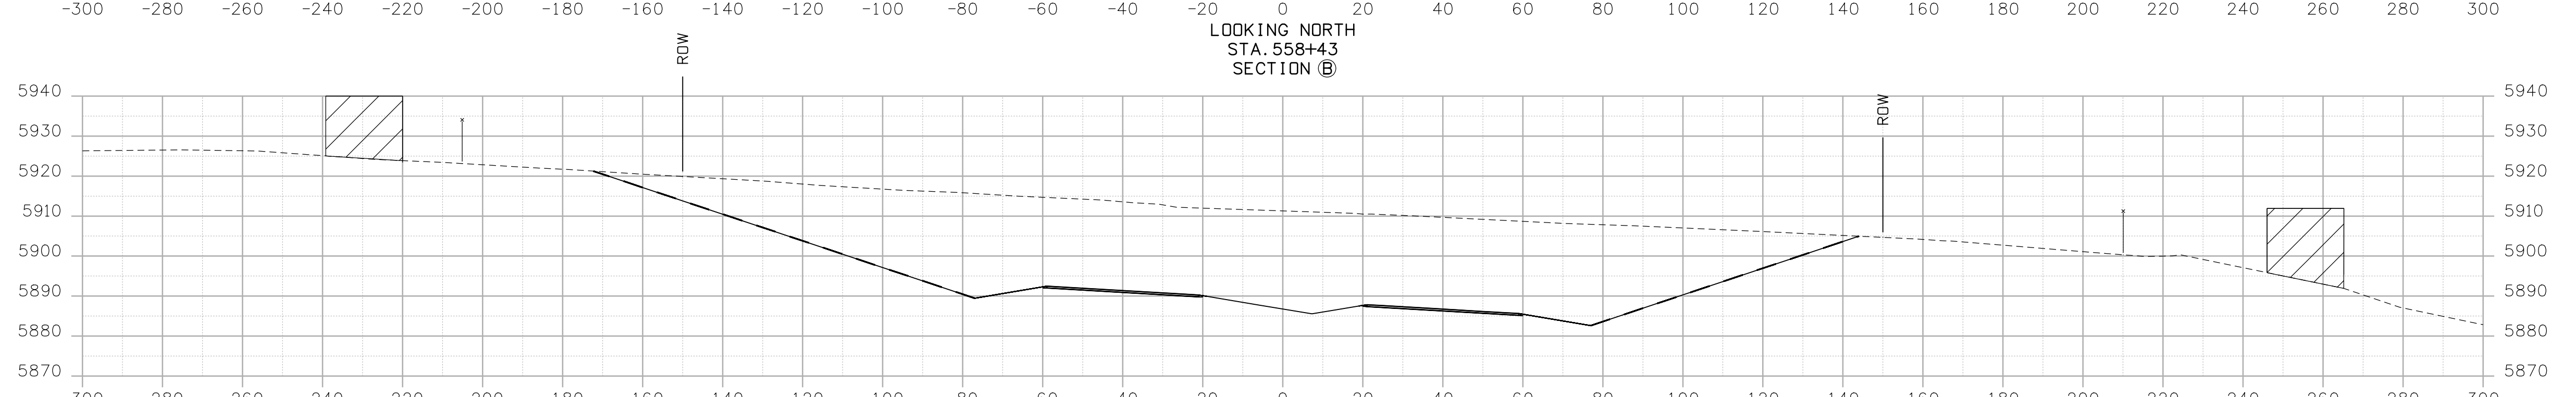
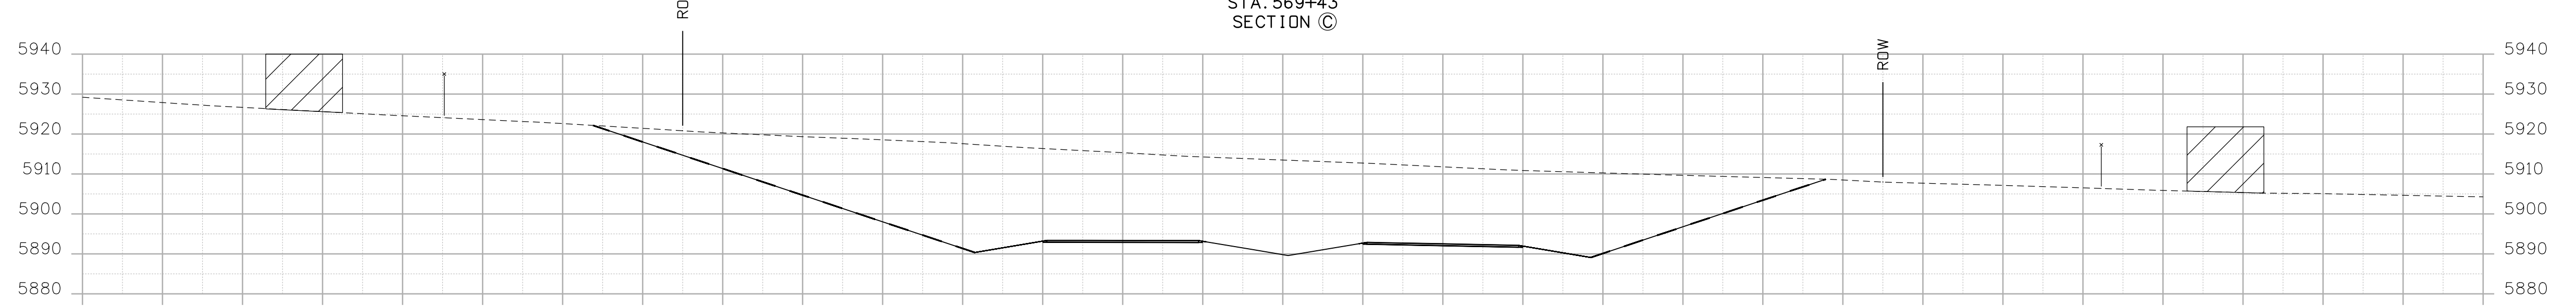
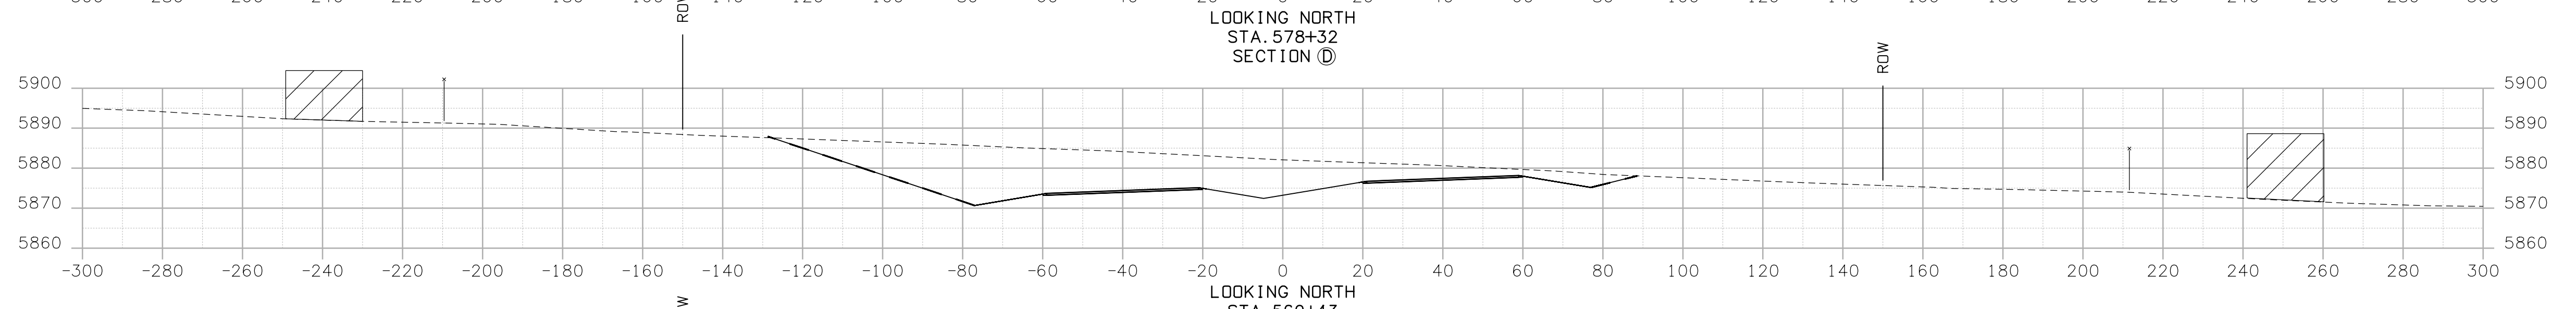


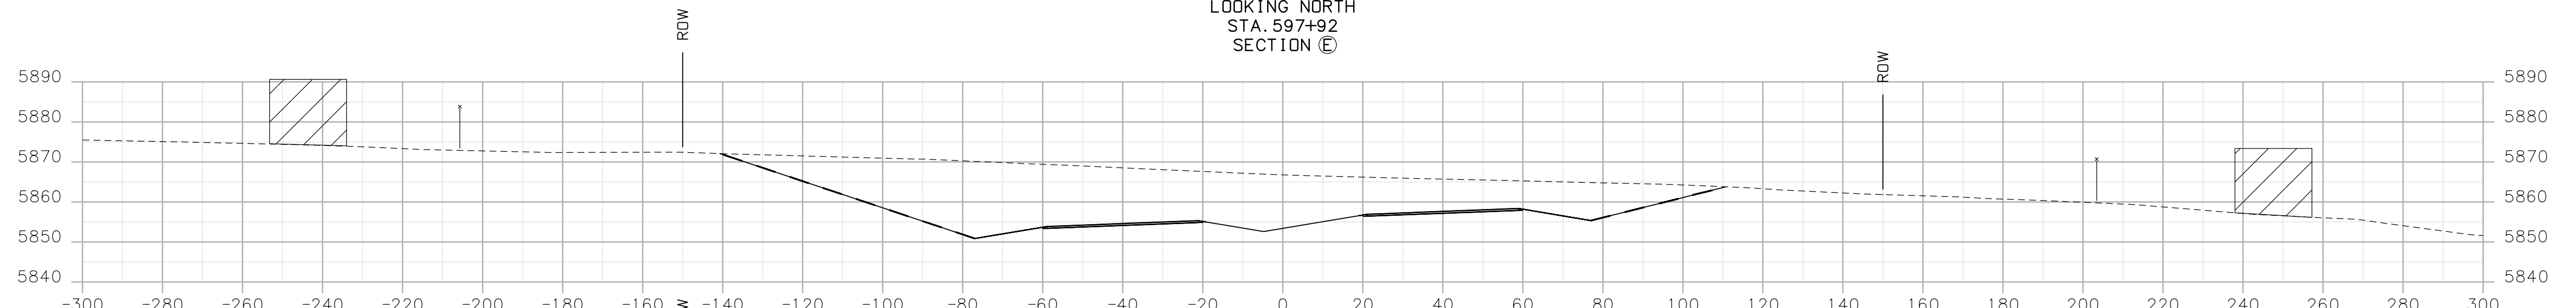

Know what's below.  
Call before you dig.

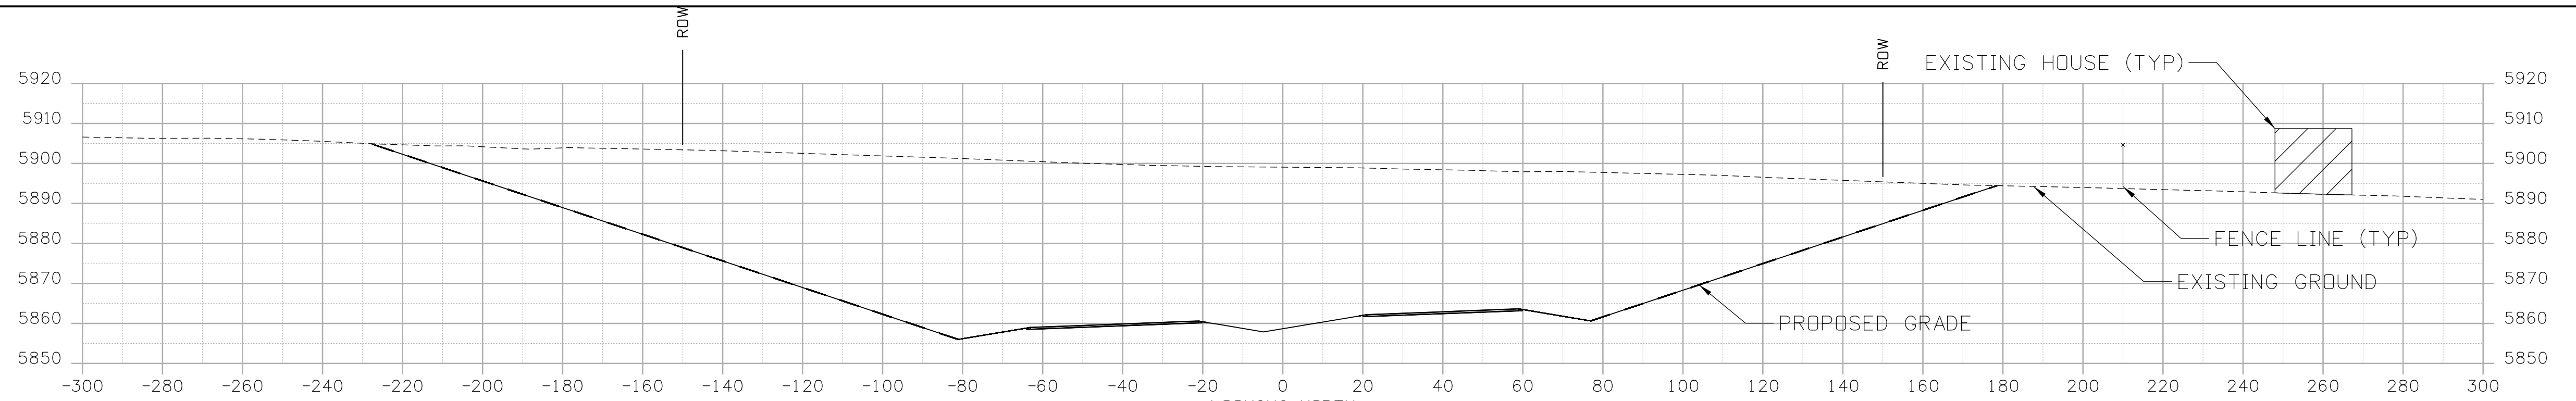

D:\HYMAS 3:21:37 PM p:\pwhdrscen01\HDR\_US\_Central\_01\Documents\13143\10058798\6.0\_CAD\_BIM\6.2\_Work\_In\_Progress\Working\HymasD\Sections02-Neighborhood\_XS01.dgn

Print Date: 2/25/2019		
File Name: Sections02-Neighborhood_XS01.dgn		
Horiz. Scale: 1:25		Vert. Scale: As Noted
	1670 BROADWAY, SUITE 3400 DENVER, COLORADO 80202	PHONE: 303-764-1520 FAX: 303-860-7139
	7604 TECHNOLOGY WAY, SUITE 400 DENVER, COLORADO 80237	PHONE: 303-221-7275 FAX: 303-221-7276

Sheet Revisions		
Date:	Comments	Init.



JEFFERSON PARKWAY  
PUBLIC HIGHWAY AUTHORITY  
P.O. 1108  
ARVADA, CO 80001  
Phone: 720-898-7500  
FAX: 720-898-7515

As Constructed
No Revisions:
Revised:
Void:

SECTIONS THROUGH DEVELOPEMENT		
Designer:	Structure Numbers	
Detailer:	Subset Sheets:	of
Sheet Subset:		

Project No./Code	-
Sheet Number	-